


Stonset Grout (pitched to specification)

Stonproof Membrane

Stonhard Overlayment

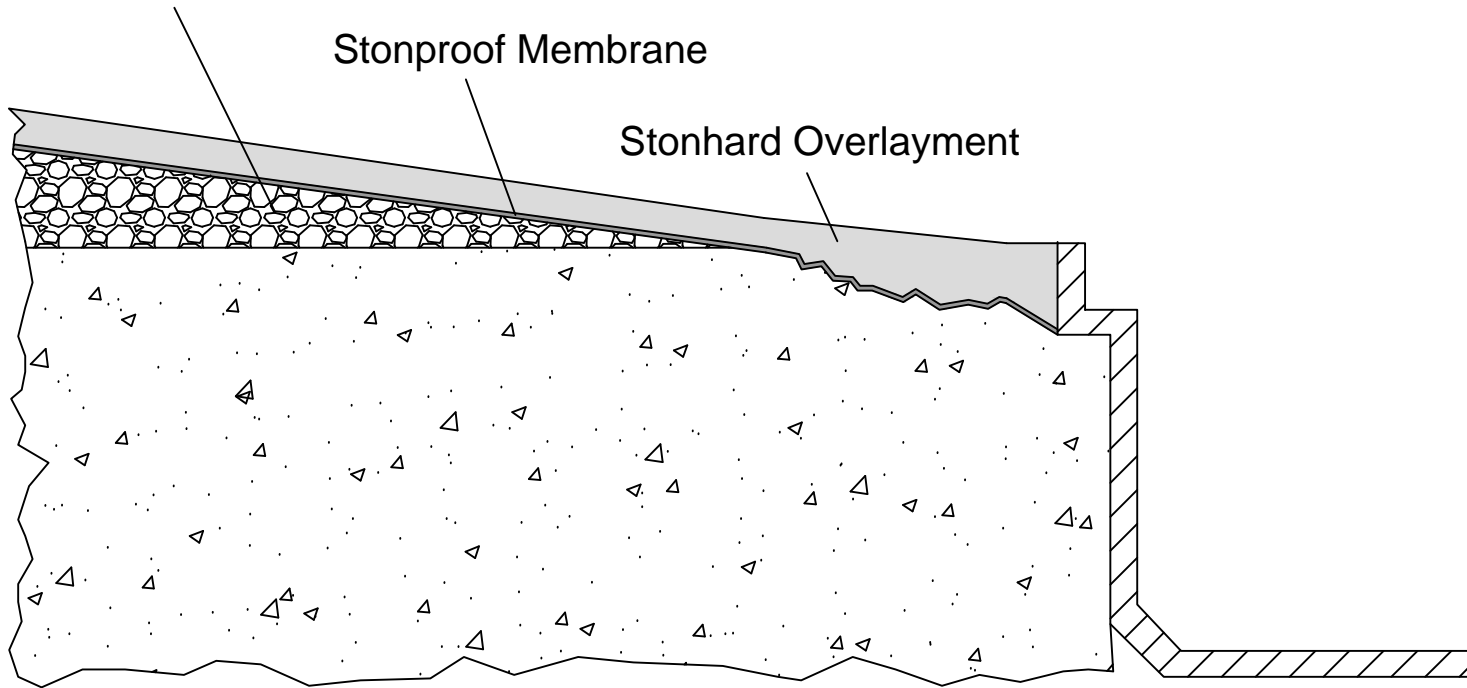

Architectural Detail

Drain Detail

Pre-Fabricated Trench Drain w/ Membrane

**STONHARD**  
1000 East Park Avenue

Maple Shade

New Jersey 08052

Scale:  
NTS

Date:  
06/04/08

Drawing no.:  
DRN.009

Drawn by:  
KMB