


Stonset Grout (pitched to specification)

Stonhard Overlayment

Stonflex MP7

Polyethylene Backer Rod

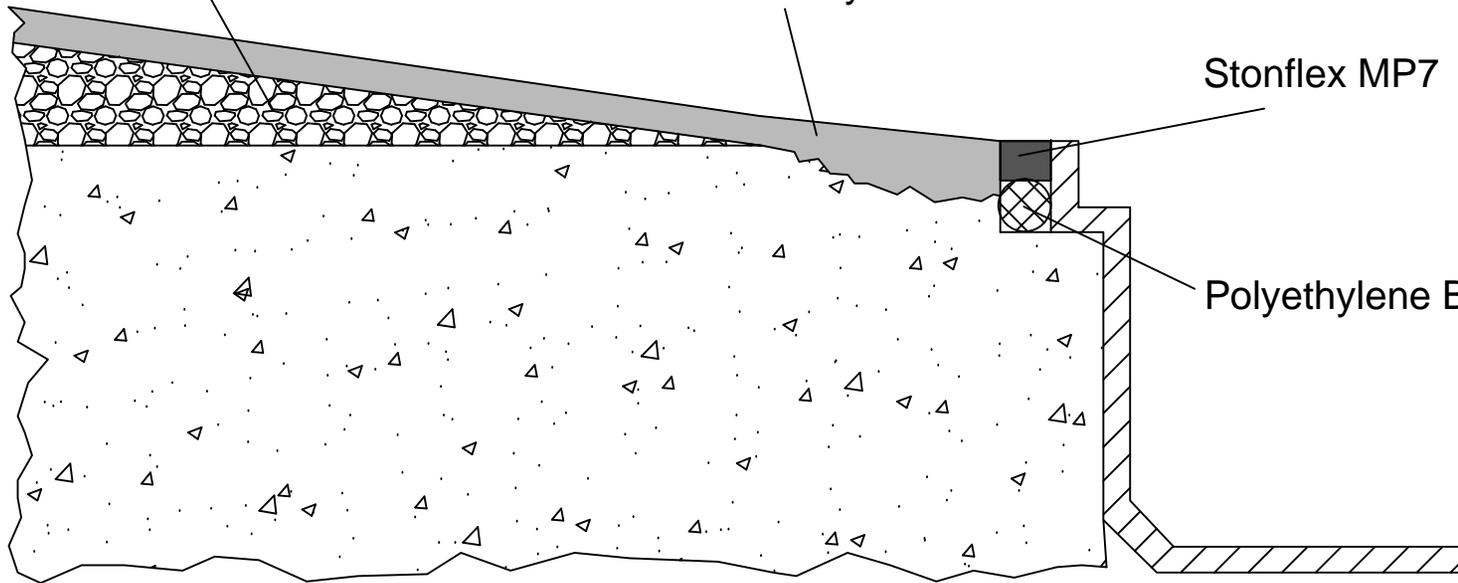

Architectural Detail

Drain Isolation Detail

Pre-Fabricated Trench Drain

STONHARD

1000 East Park Avenue

Maple Shade

New Jersey 08052

Scale:

NTS

Date:

06/21/2011

Drawing no.:

DRN.007

Drawn by:

KMB